



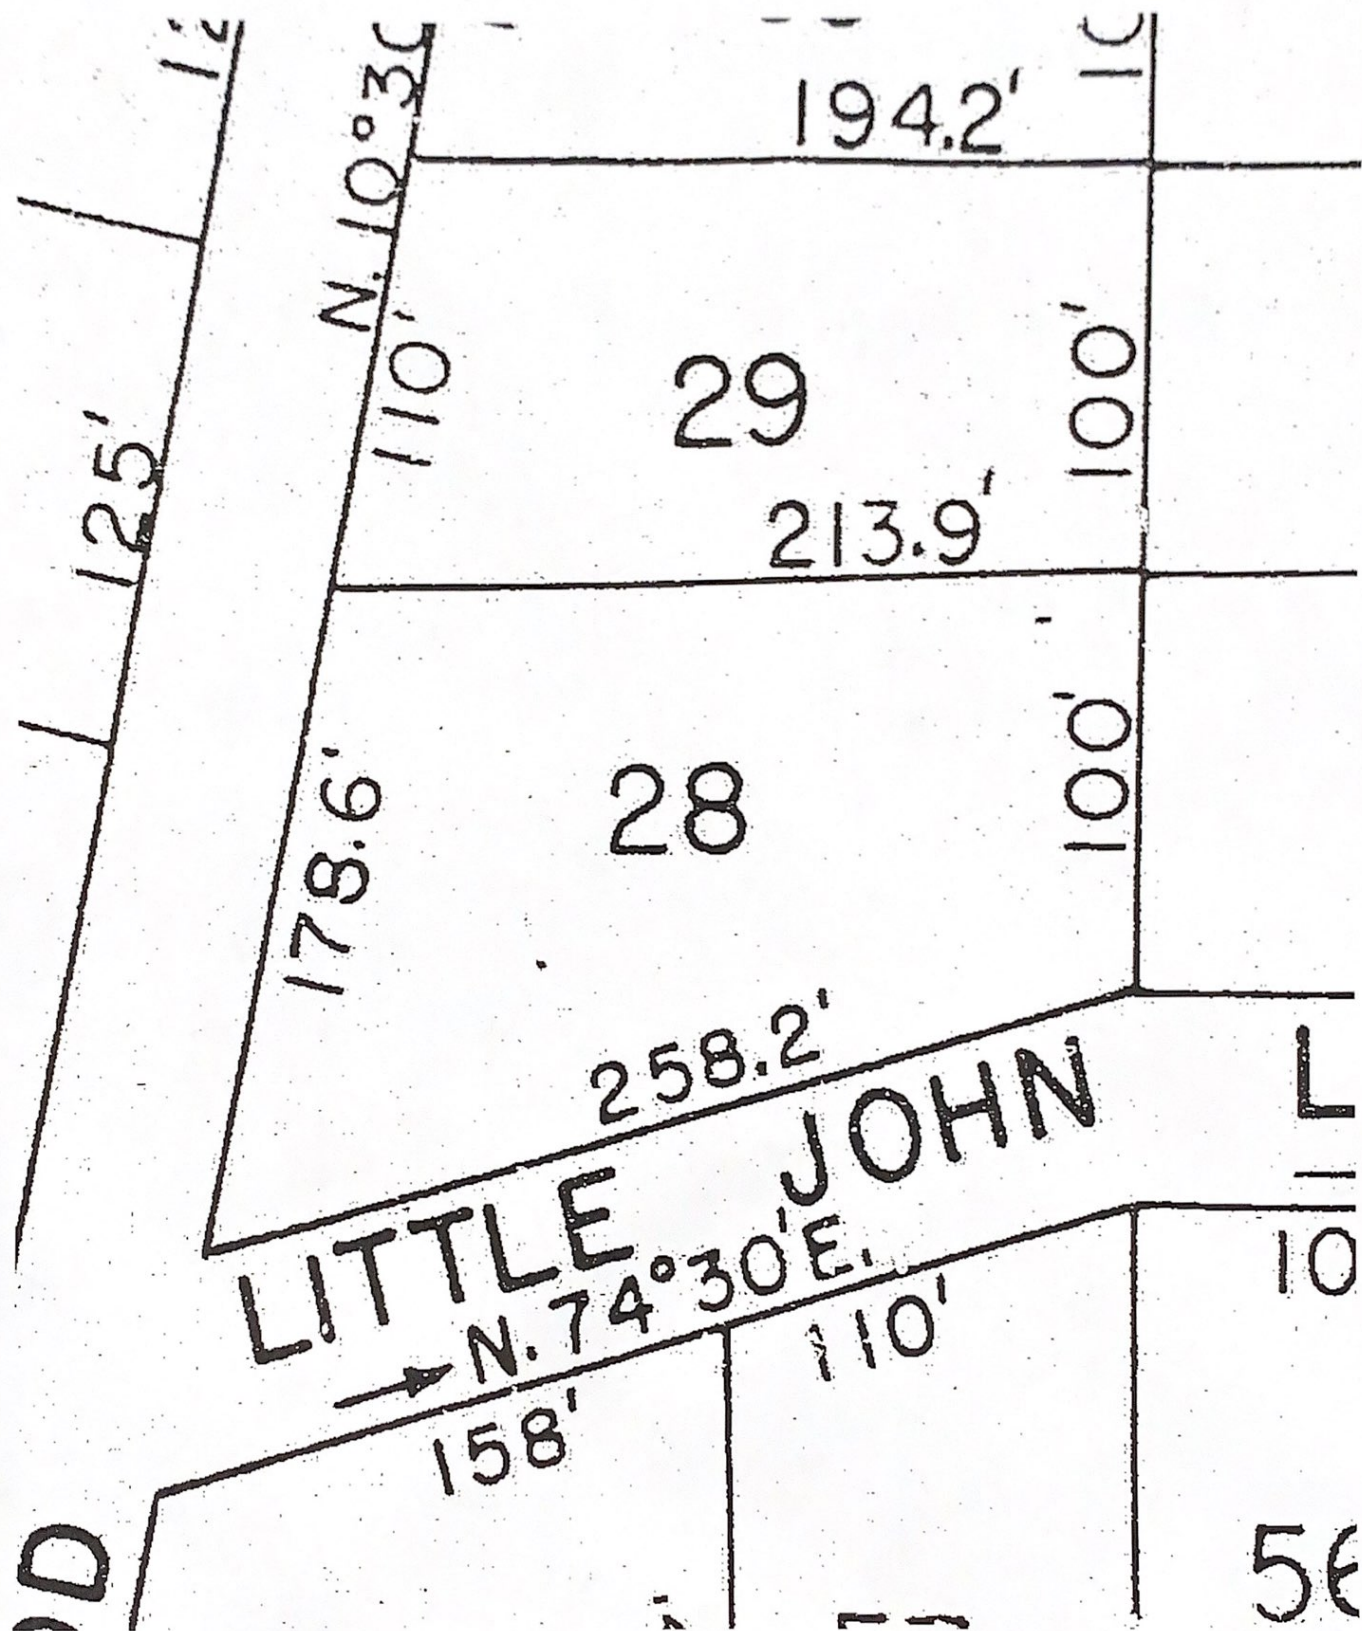

SHERWOOD FOREST.

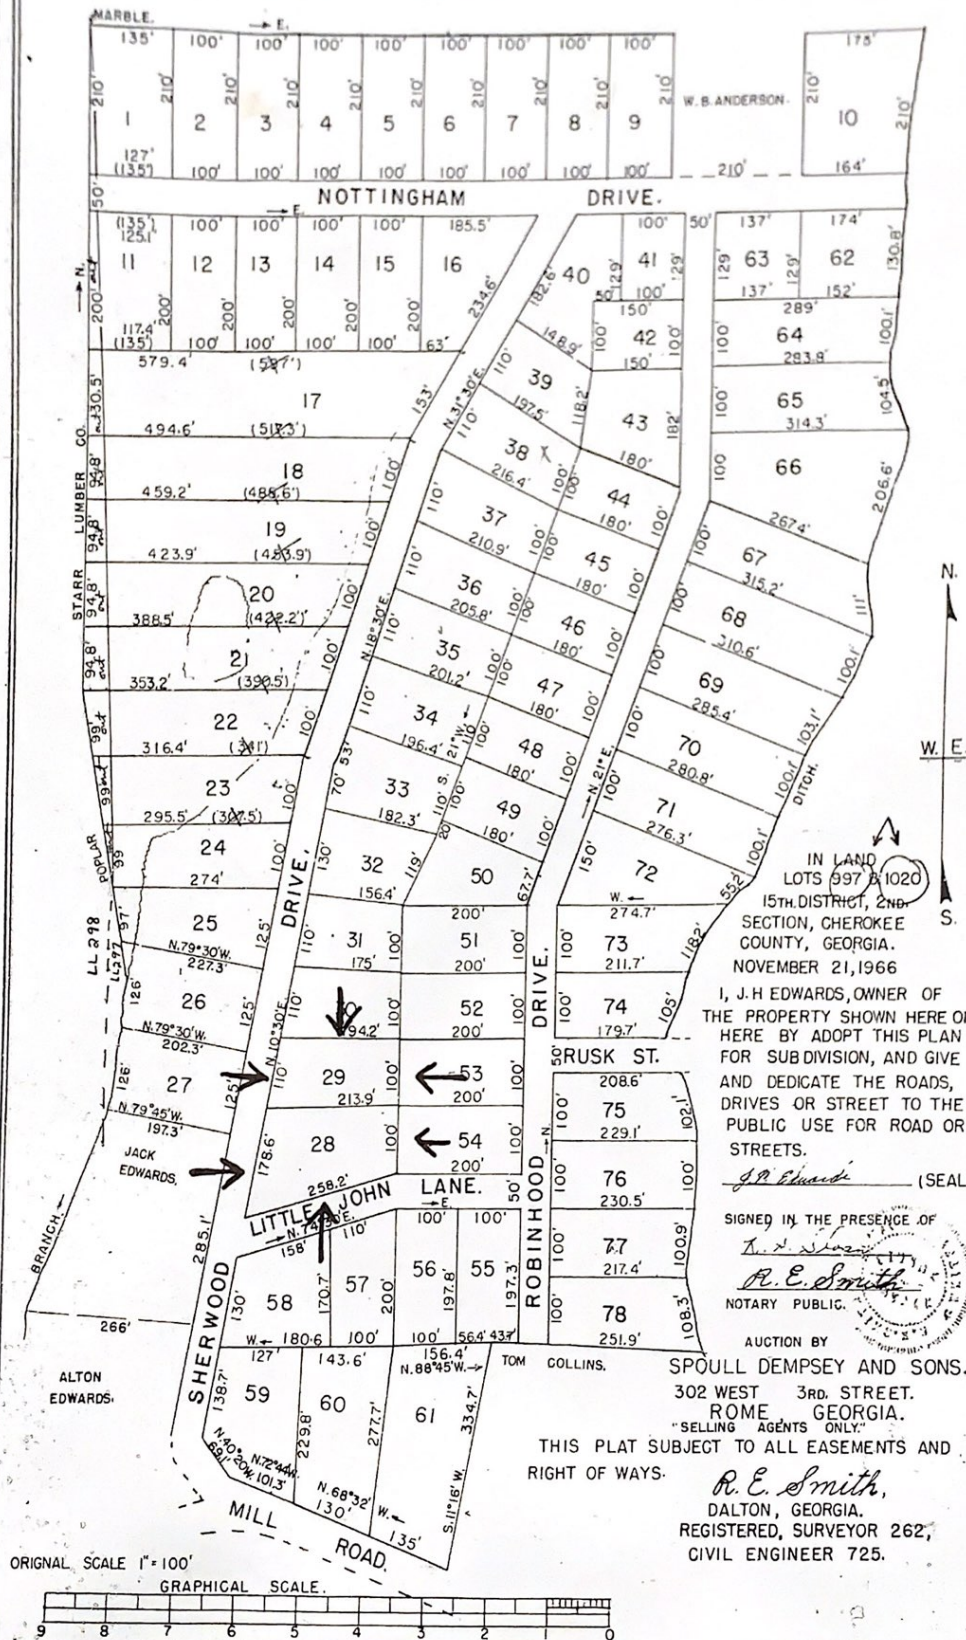

IN LAND
LOTS 997 & 1020
15TH DISTRICT, 2ND
SECTION, CHEROKEE
COUNTY, GEORGIA.
NOVEMBER 21, 1966
I, J. H. EDWARDS, OWNER OF
THE PROPERTY SHOWN HERE ON
HERE BY ADOPT THIS PLAN
FOR SUBDIVISION, AND GIVE
AND DEDICATE THE ROADS,
DRIVES OR STREET TO THE
PUBLIC USE FOR ROAD OR
STREETS.

J. P. Edwards (SEAL)

SIGNED IN THE PRESENCE OF

R. E. Smith
NOTARY PUBLIC.

AUCTION BY

SPOULL DEMPSEY AND SONS.
302 WEST 3RD STREET.
ROME, GEORGIA.
"SELLING AGENTS ONLY"

THIS PLAT SUBJECT TO ALL EASEMENTS AND
RIGHT OF WAYS.

R. E. Smith,
DALTON, GEORGIA.
REGISTERED SURVEYOR 262,
CIVIL ENGINEER 725.