


Book 84 Page 265

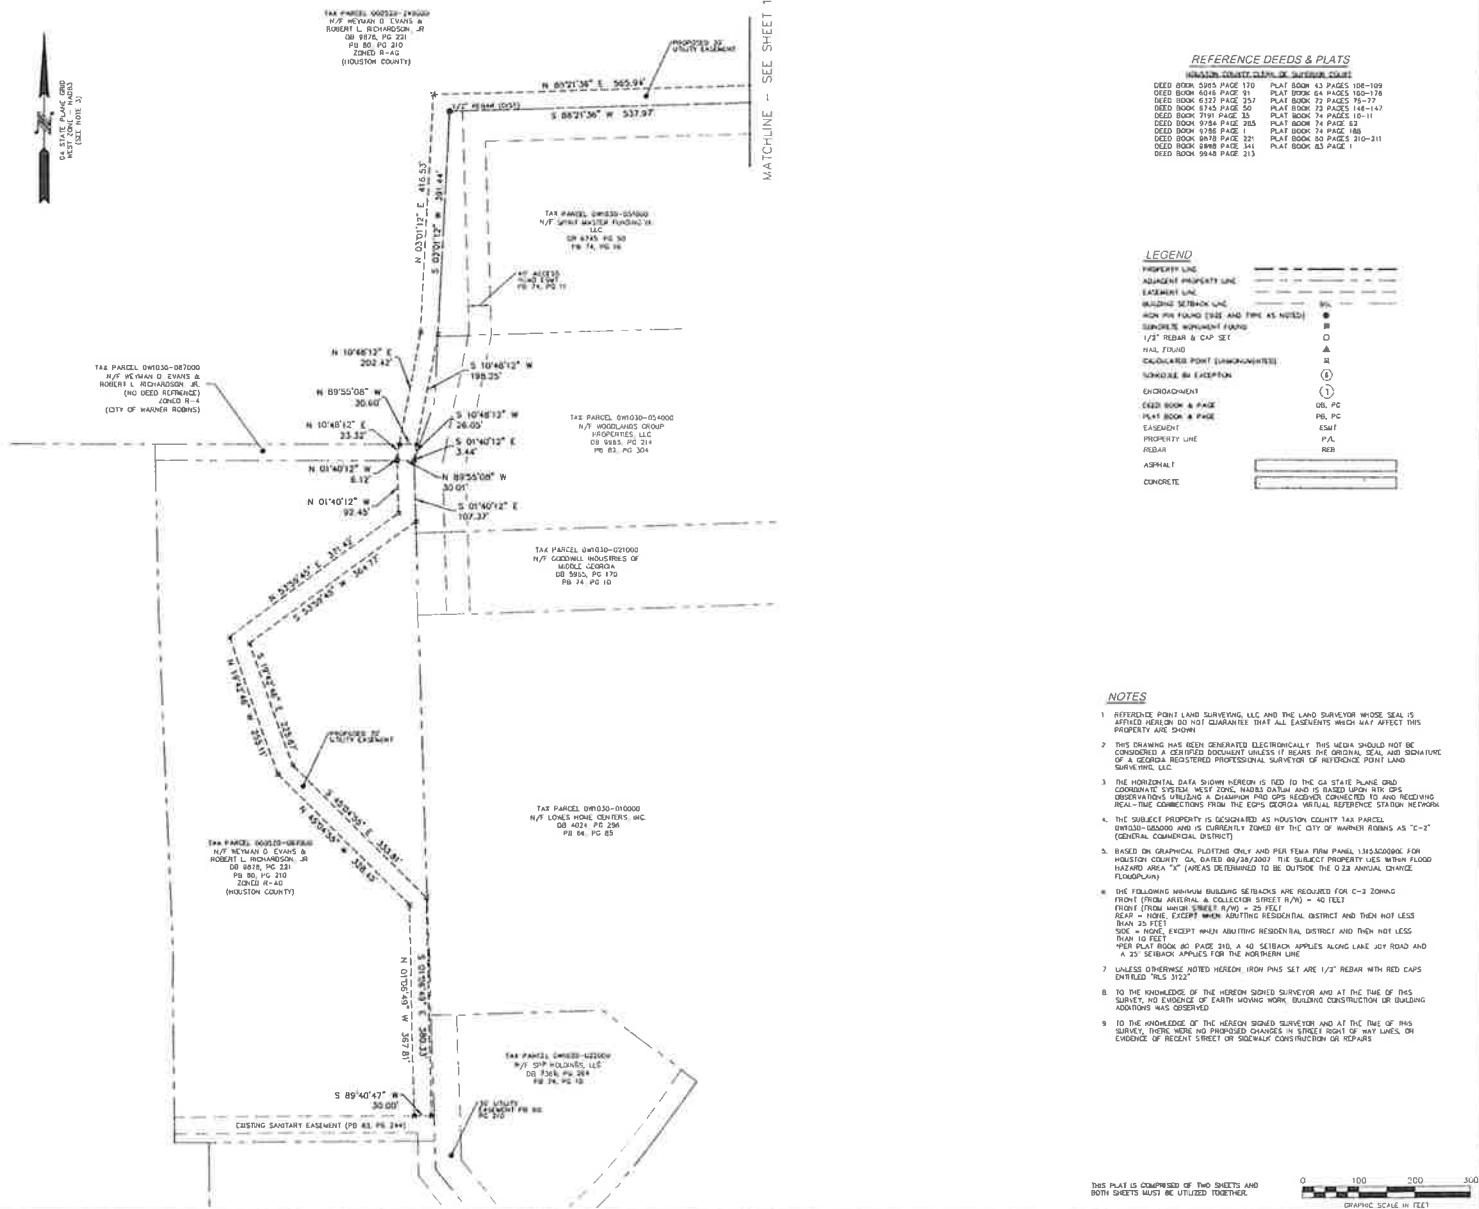

THIS PLAT IS COMPOSED OF TWO SHEETS AND BOTH SHEETS MUST BE UTILIZED TOGETHER.



REFERENCE POINT
LAND SURVEYING, LLC
580 NORTH ILE STREET
PO BOX 624
CITY OF WARRIOR ROBINS
GA 30090-0624
TEL: 404-345-8888
FAX: 404-345-8888
WWW.REFERENCEPOINTLANDSURVEYING.COM



01/26/2024

ALTA/NPS LAND TITLE SURVEY
FOR
US HOLDINGS LLC, A TEXAS LIMITED LIABILITY COMPANY
OF
CHICAGO TITLE INSURANCE COMPANY
CITY OF WARRIOR ROBINS
CITY OF WARRIOR ROBINS
COUNTY OF WARRIOR ROBINS
HOUSTON COUNTY

REVISIONS	DATE	SCALE:
		HORIZONTAL: 1"=100'
		VERTICAL: N/A
		DATE: 01/23/2024
		DRAWING NO.: 2024-02-0
		PROJ. NO.: RPP 2023-1
		ALPH: BPP
		DRAW: DGB
		CHWD: DGB
		APVD: DGB
		PLS NO: 3122

SHEET 2 OF 2

RPP 2023-1 ALTA/NPS SURVEY PLAT DATE: 12/04/2023 BY: RPP